


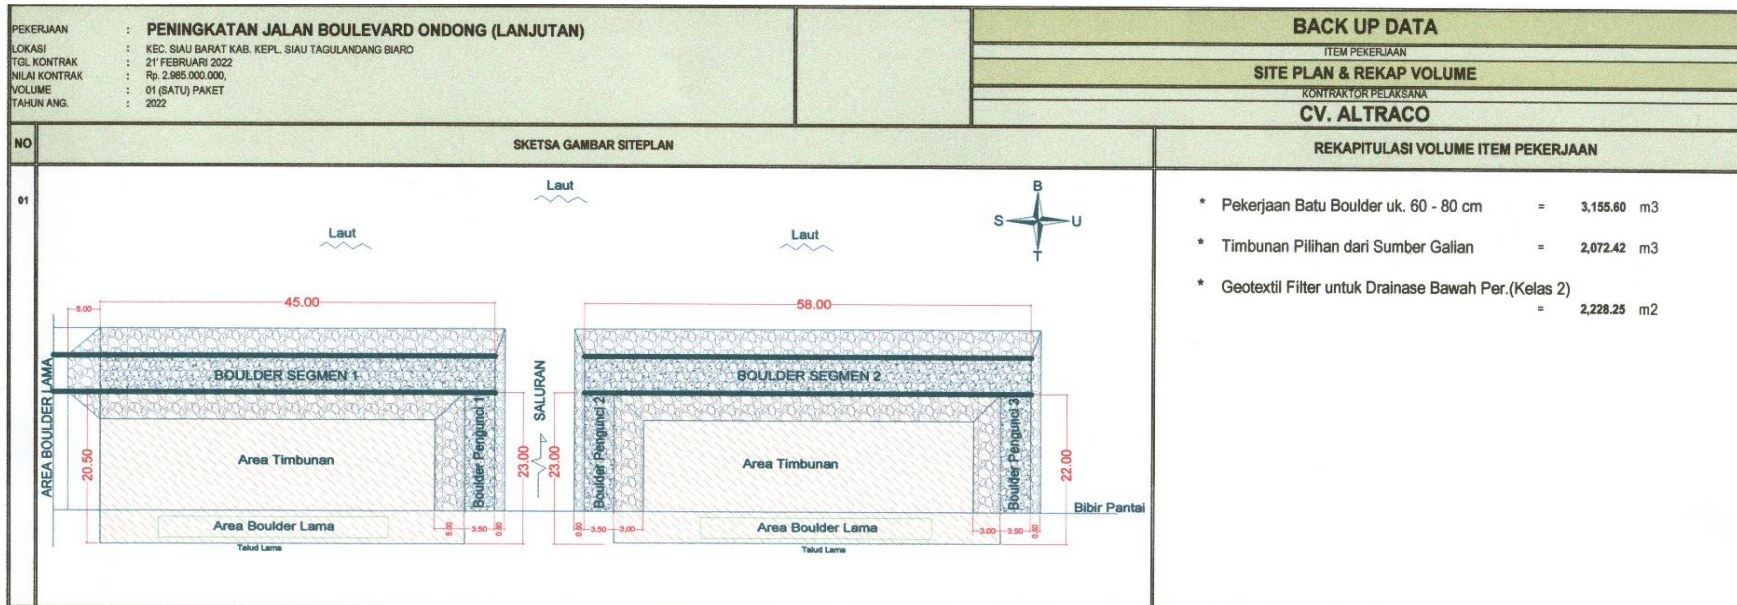

|           |     |       |
|-----------|-----|-------|
| Segmen I  | 45  | Meter |
| Segmen II | 58  | Meter |
|           |     |       |
| Total     | 103 | Meter |