


STRIP MAP PEKERJAAN SEGMENT 1
SKALA 1 : 100

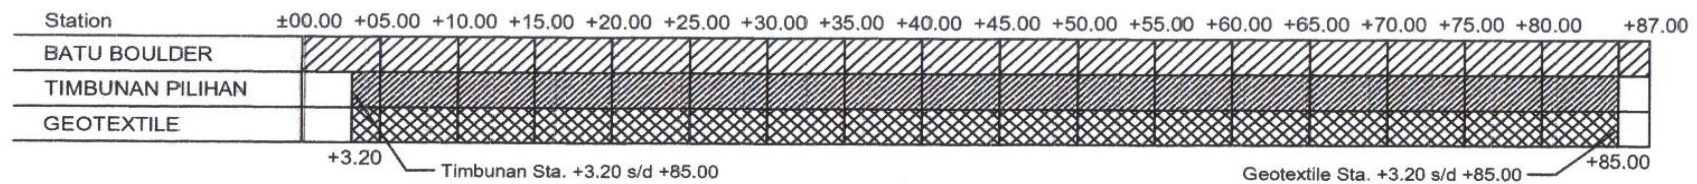

STRIP MAP PEKERJAAN SEGMENT 2
SKALA 1 : 100

Segmen I	32,80	Meter
Segmen II	85,00	Meter
Total	117,8	Meter